
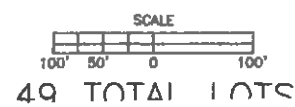


LOT NAME	BOOK/PAGE
11	
45	
46	
47	
48	
49	
50	
51	
52	

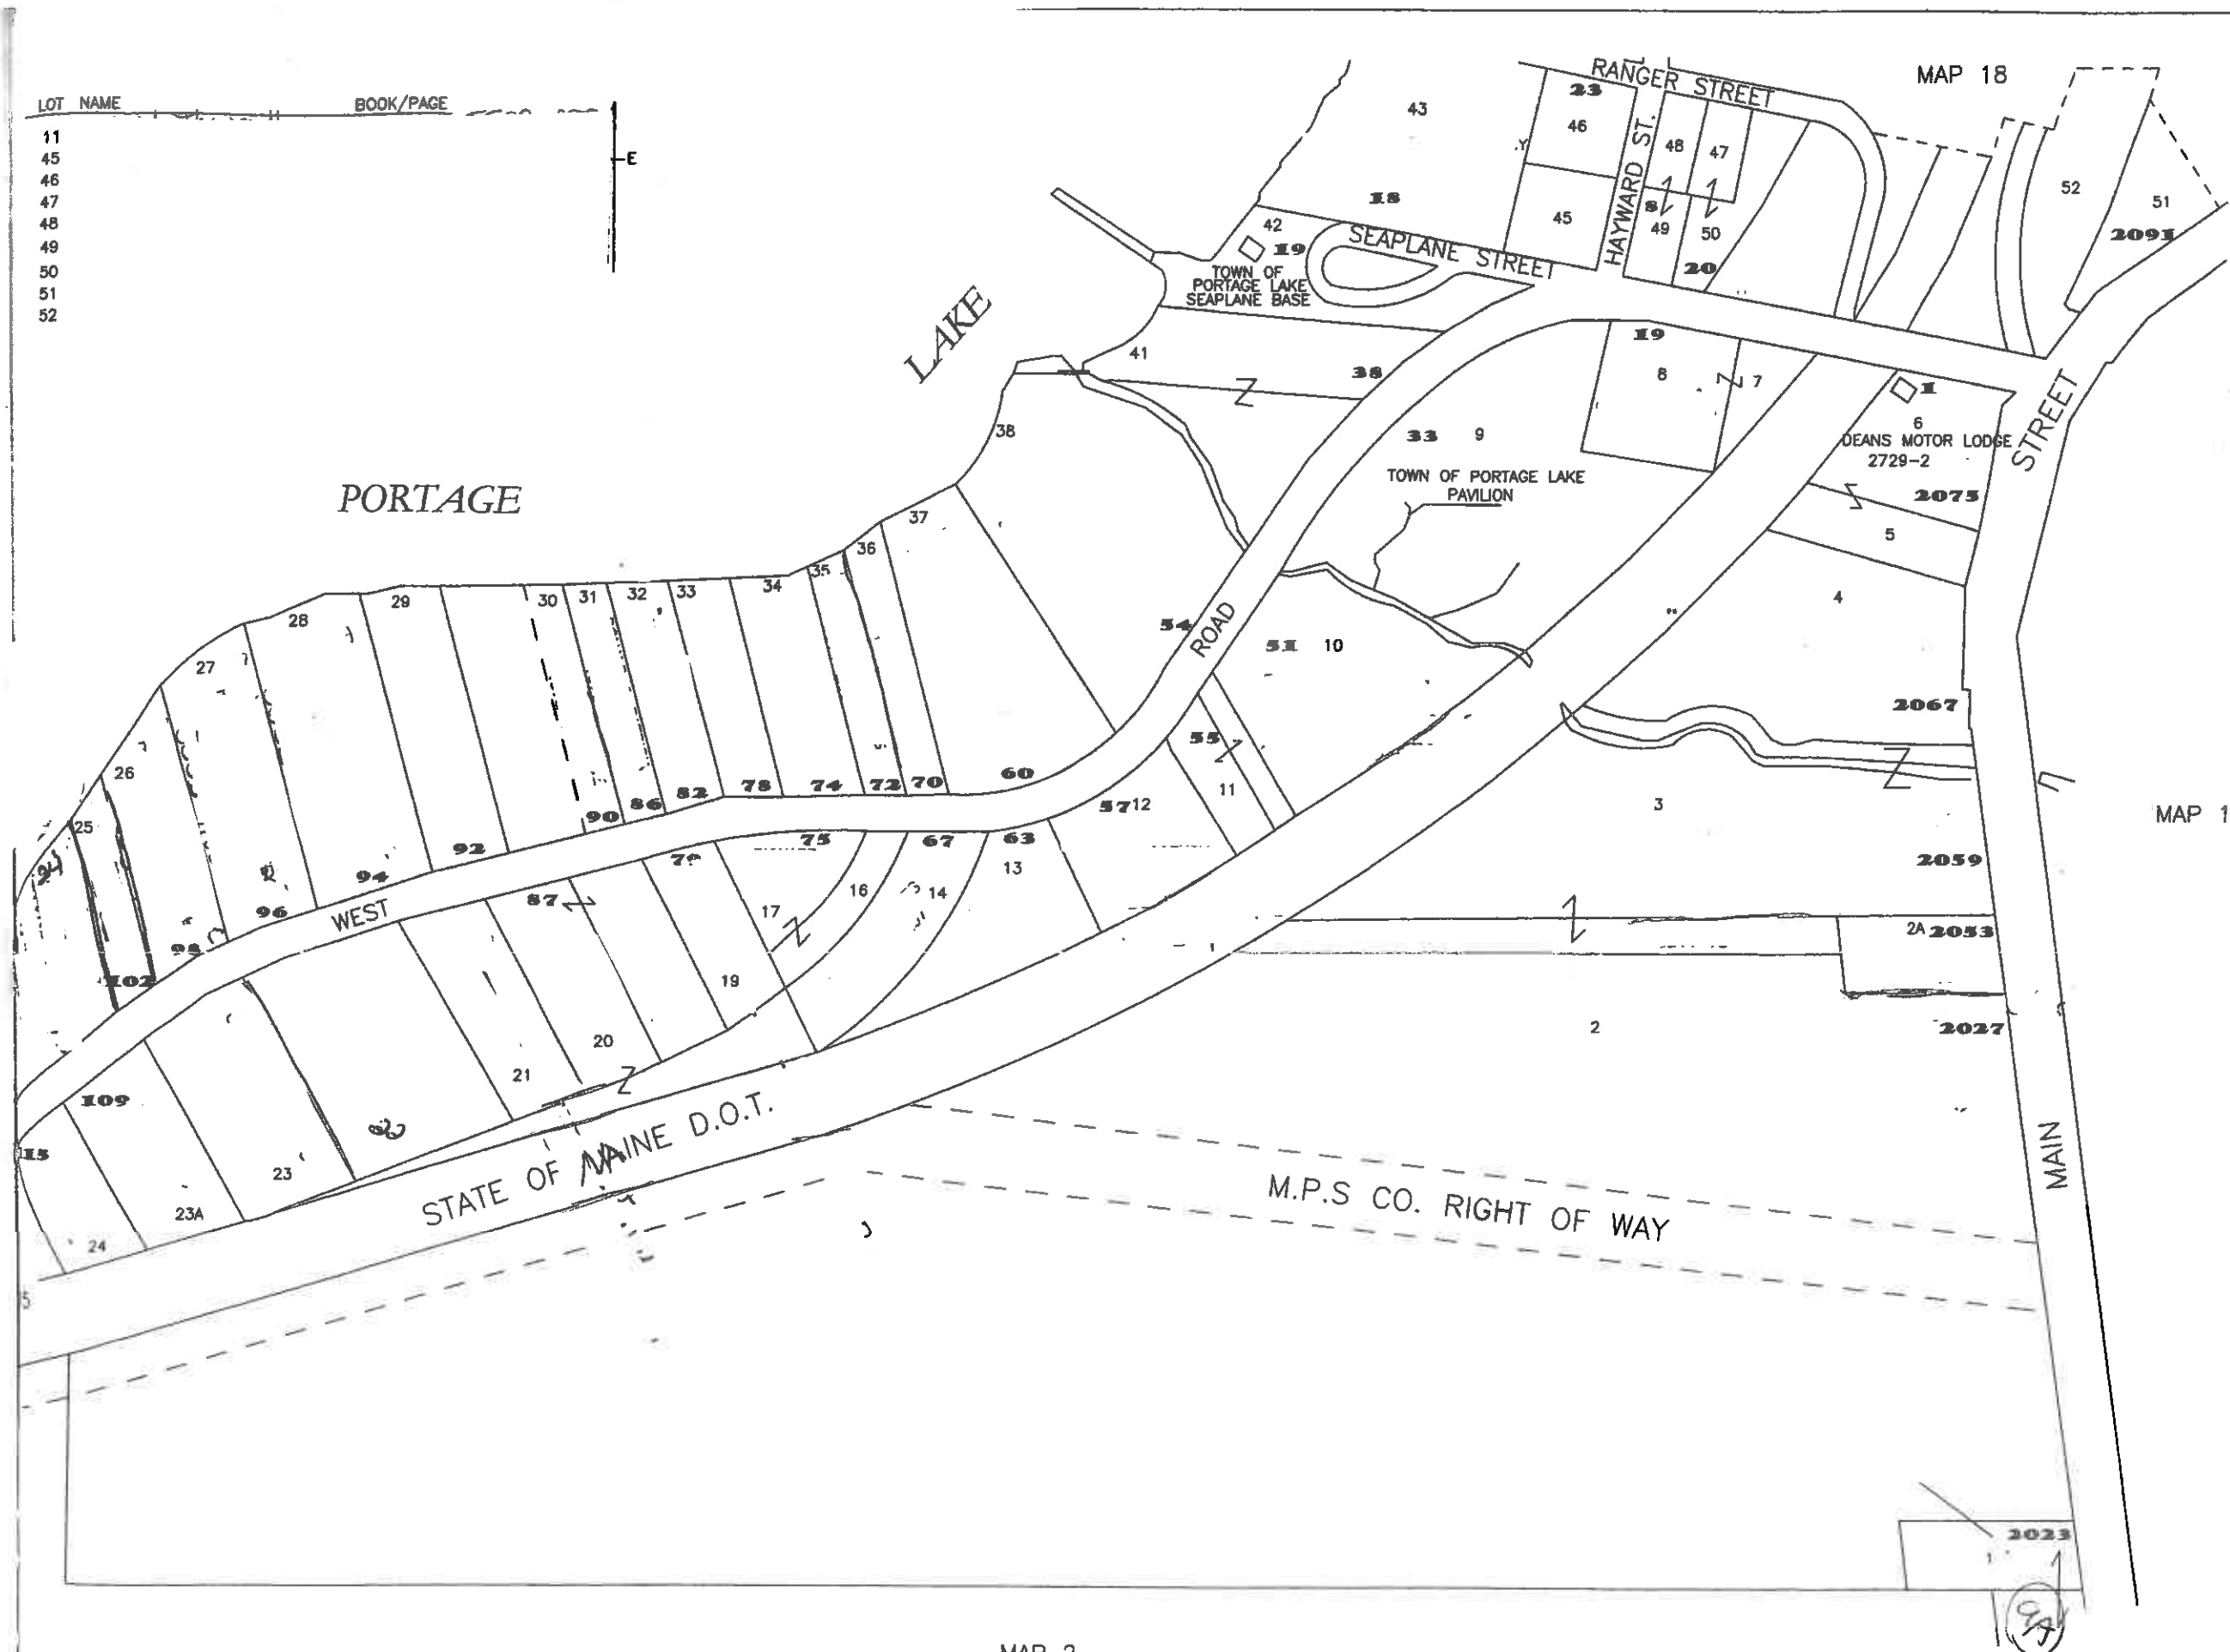

These maps are for General Reference and Assessment purposes only. They show the general shape and location of lots where such information was readily available. These maps do not constitute a survey, and should not be construed as being complete, accurate, or confirming ownership. They are not to be used for conveyances.

Property Map

TOWN OF PORTAGE LAKE
Arroostook County, ME

Map 16

January 2016

These maps are partially based on information provided in the maps prepared by: Brigham Engineering and Land Surveying.

Prepared for: Town of Portage Lake
Date: January 2016
Drawn By: Amanda Pooler-Hall
Revisions:

Maps provided by:
Just Value Associates, P.L.L.C.
P.O. Box 1357
Presque Isle, Maine 04969
207-540-1401