


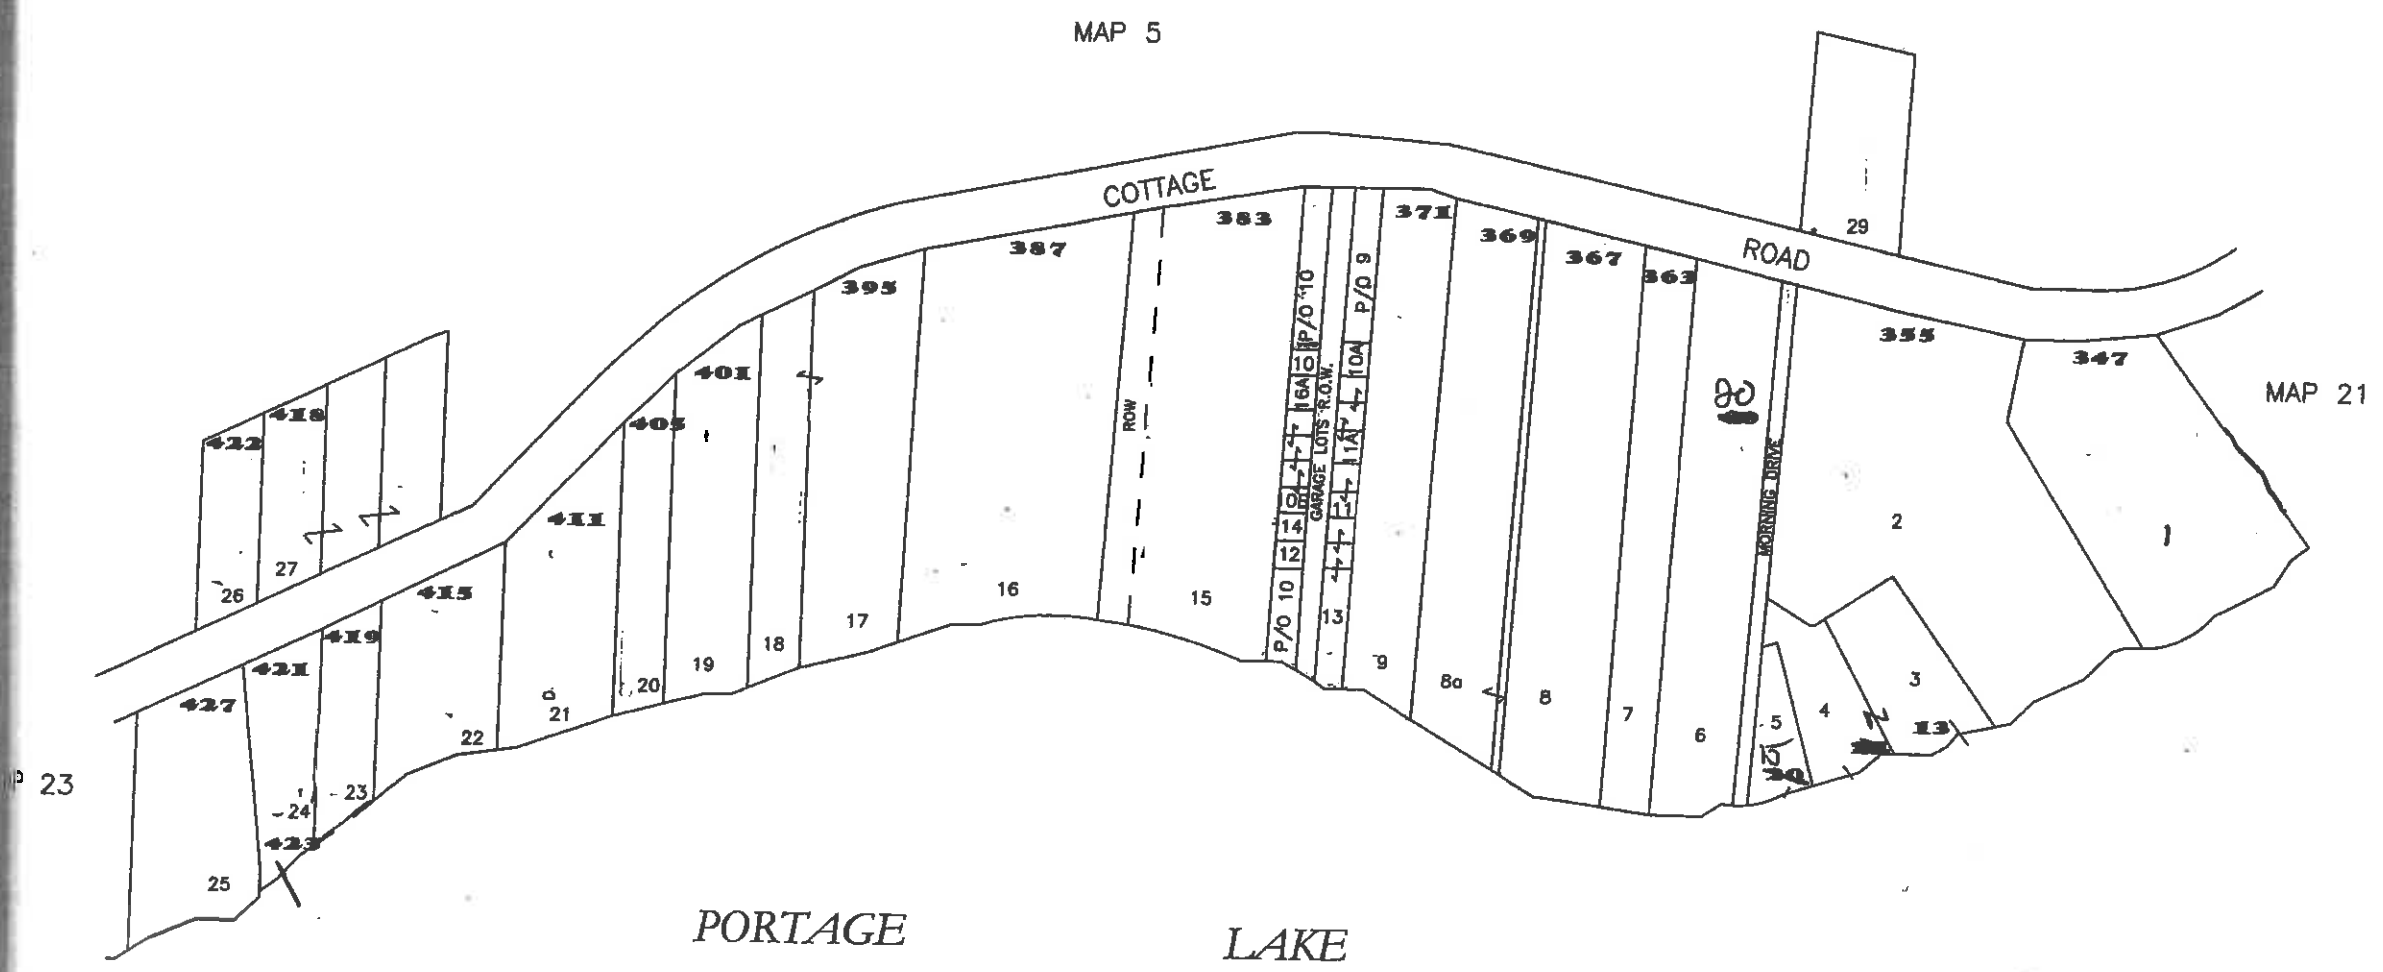


LOT NAME	BOOK/PAGE
10 Matthew & Michelle Eastman	5430-250
10A David & Barbara Patnaude	4070-287
10B James & Deborah John Spada	5837-301
11 Cyr Realty LLC	4639-217
11A Janith Bergeron	4988-47
12 Pamela Marston	5304-86
13 Cyr Realty LLC	4639-217
14 Damon Curtis	2181-320
16A William & Dianne Runge	4382-313



Prepared for: Town of Portage Lake
 Date: January 2016
 Drawn By: Amanda Pooler-Hall
 Revisions:

Map provided by:
 Just Value Associates, PLLC
 P.O. Box 1357
 Presque Isle, Maine 04769-1401

These maps are for General Reference and Assessment purposes only. They show the general shape and location of lots where such information was readily available. These maps do not constitute a survey, and should not be construed as being complete, accurate, or confirming ownership. They are not to be used for conveyances.

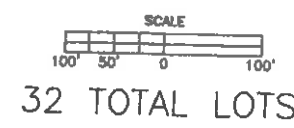

Property Map

TOWN OF PORTAGE LAKE
 Aroostook County, ME

Map 22

January 2016

These maps are partially based on information provided in the maps prepared by:
 Brigham Engineering and Land Surveying.