


MAP 13

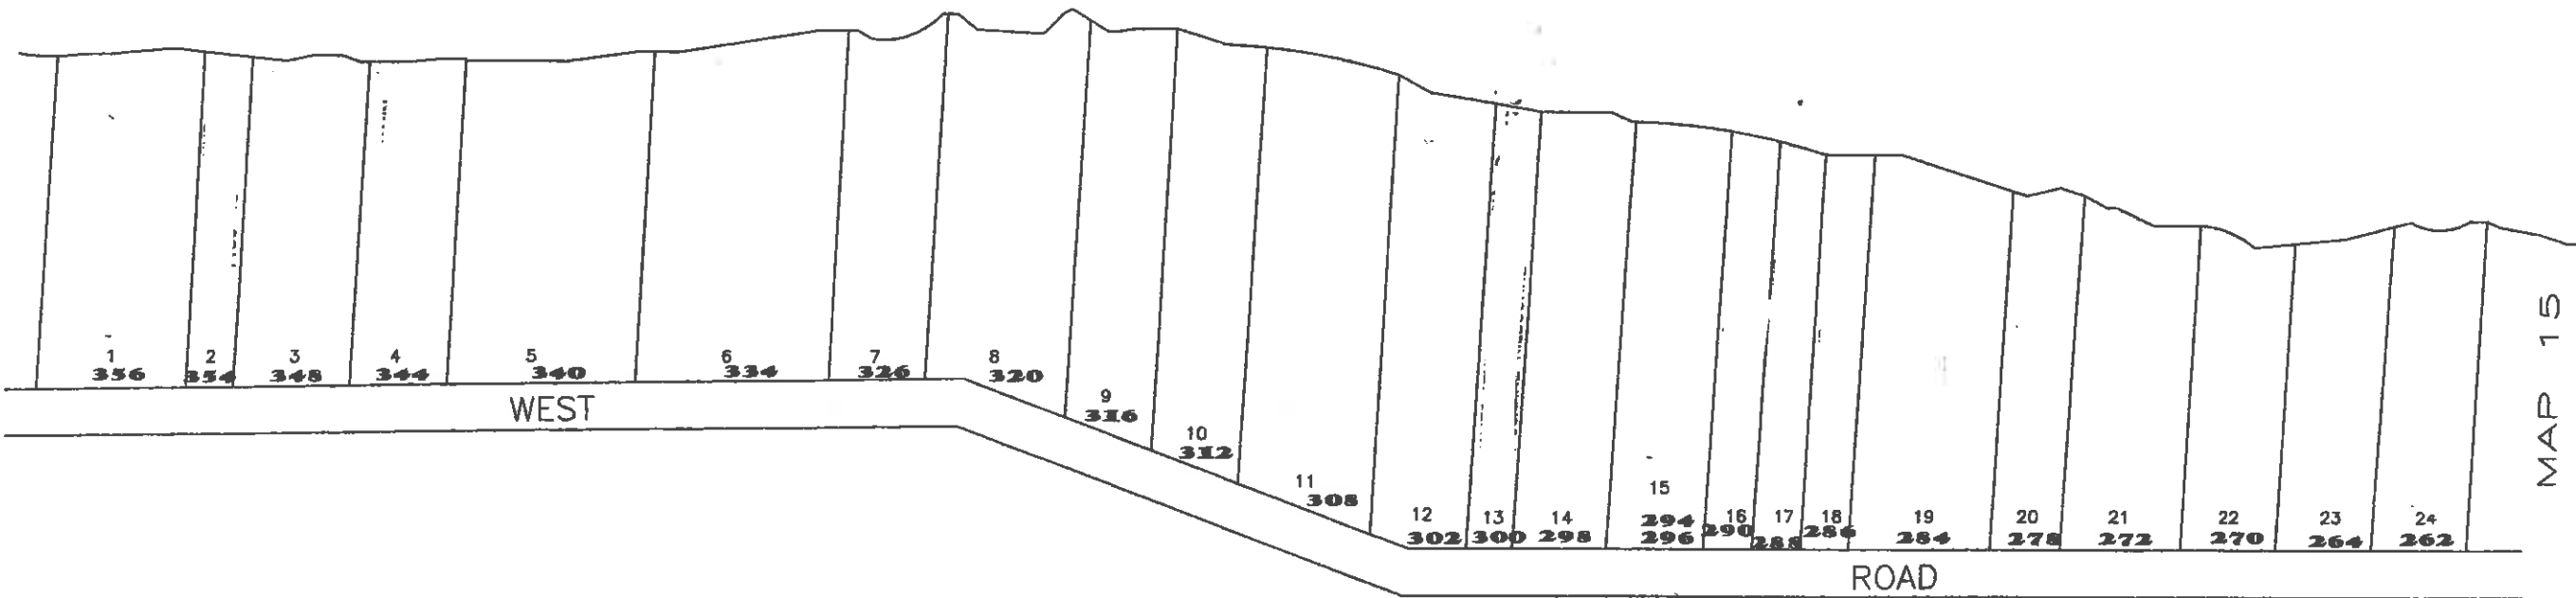

PORTAGE

LAKE

WEST

ROAD


MAP 15



Prepared for: Town of Portage Lake
 Date: January 2016
 Drawn By: Amanda Pooler-Hall
 Revisions:

Maps provided by:
 Just Value Associates, PLLC.
 P.O. Box 1357 OS Presque Isle, Maine OS 207-540-1401

These maps are for General Reference and Assessment purposes only. They show the general shape and location of lots where such information was readily available. These maps do not constitute a survey, and should not be construed as being complete, accurate, or confirming ownership. They are not to be used for conveyances.

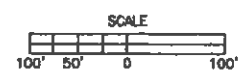

24 TOTAL LOTS

Property Map

TOWN OF PORTAGE LAKE
 Aroostook County, ME

Map 14

January 2016

These maps are partially based on information provided in the maps prepared by Brigham Engineering and Land Surveying.