


MAP 7

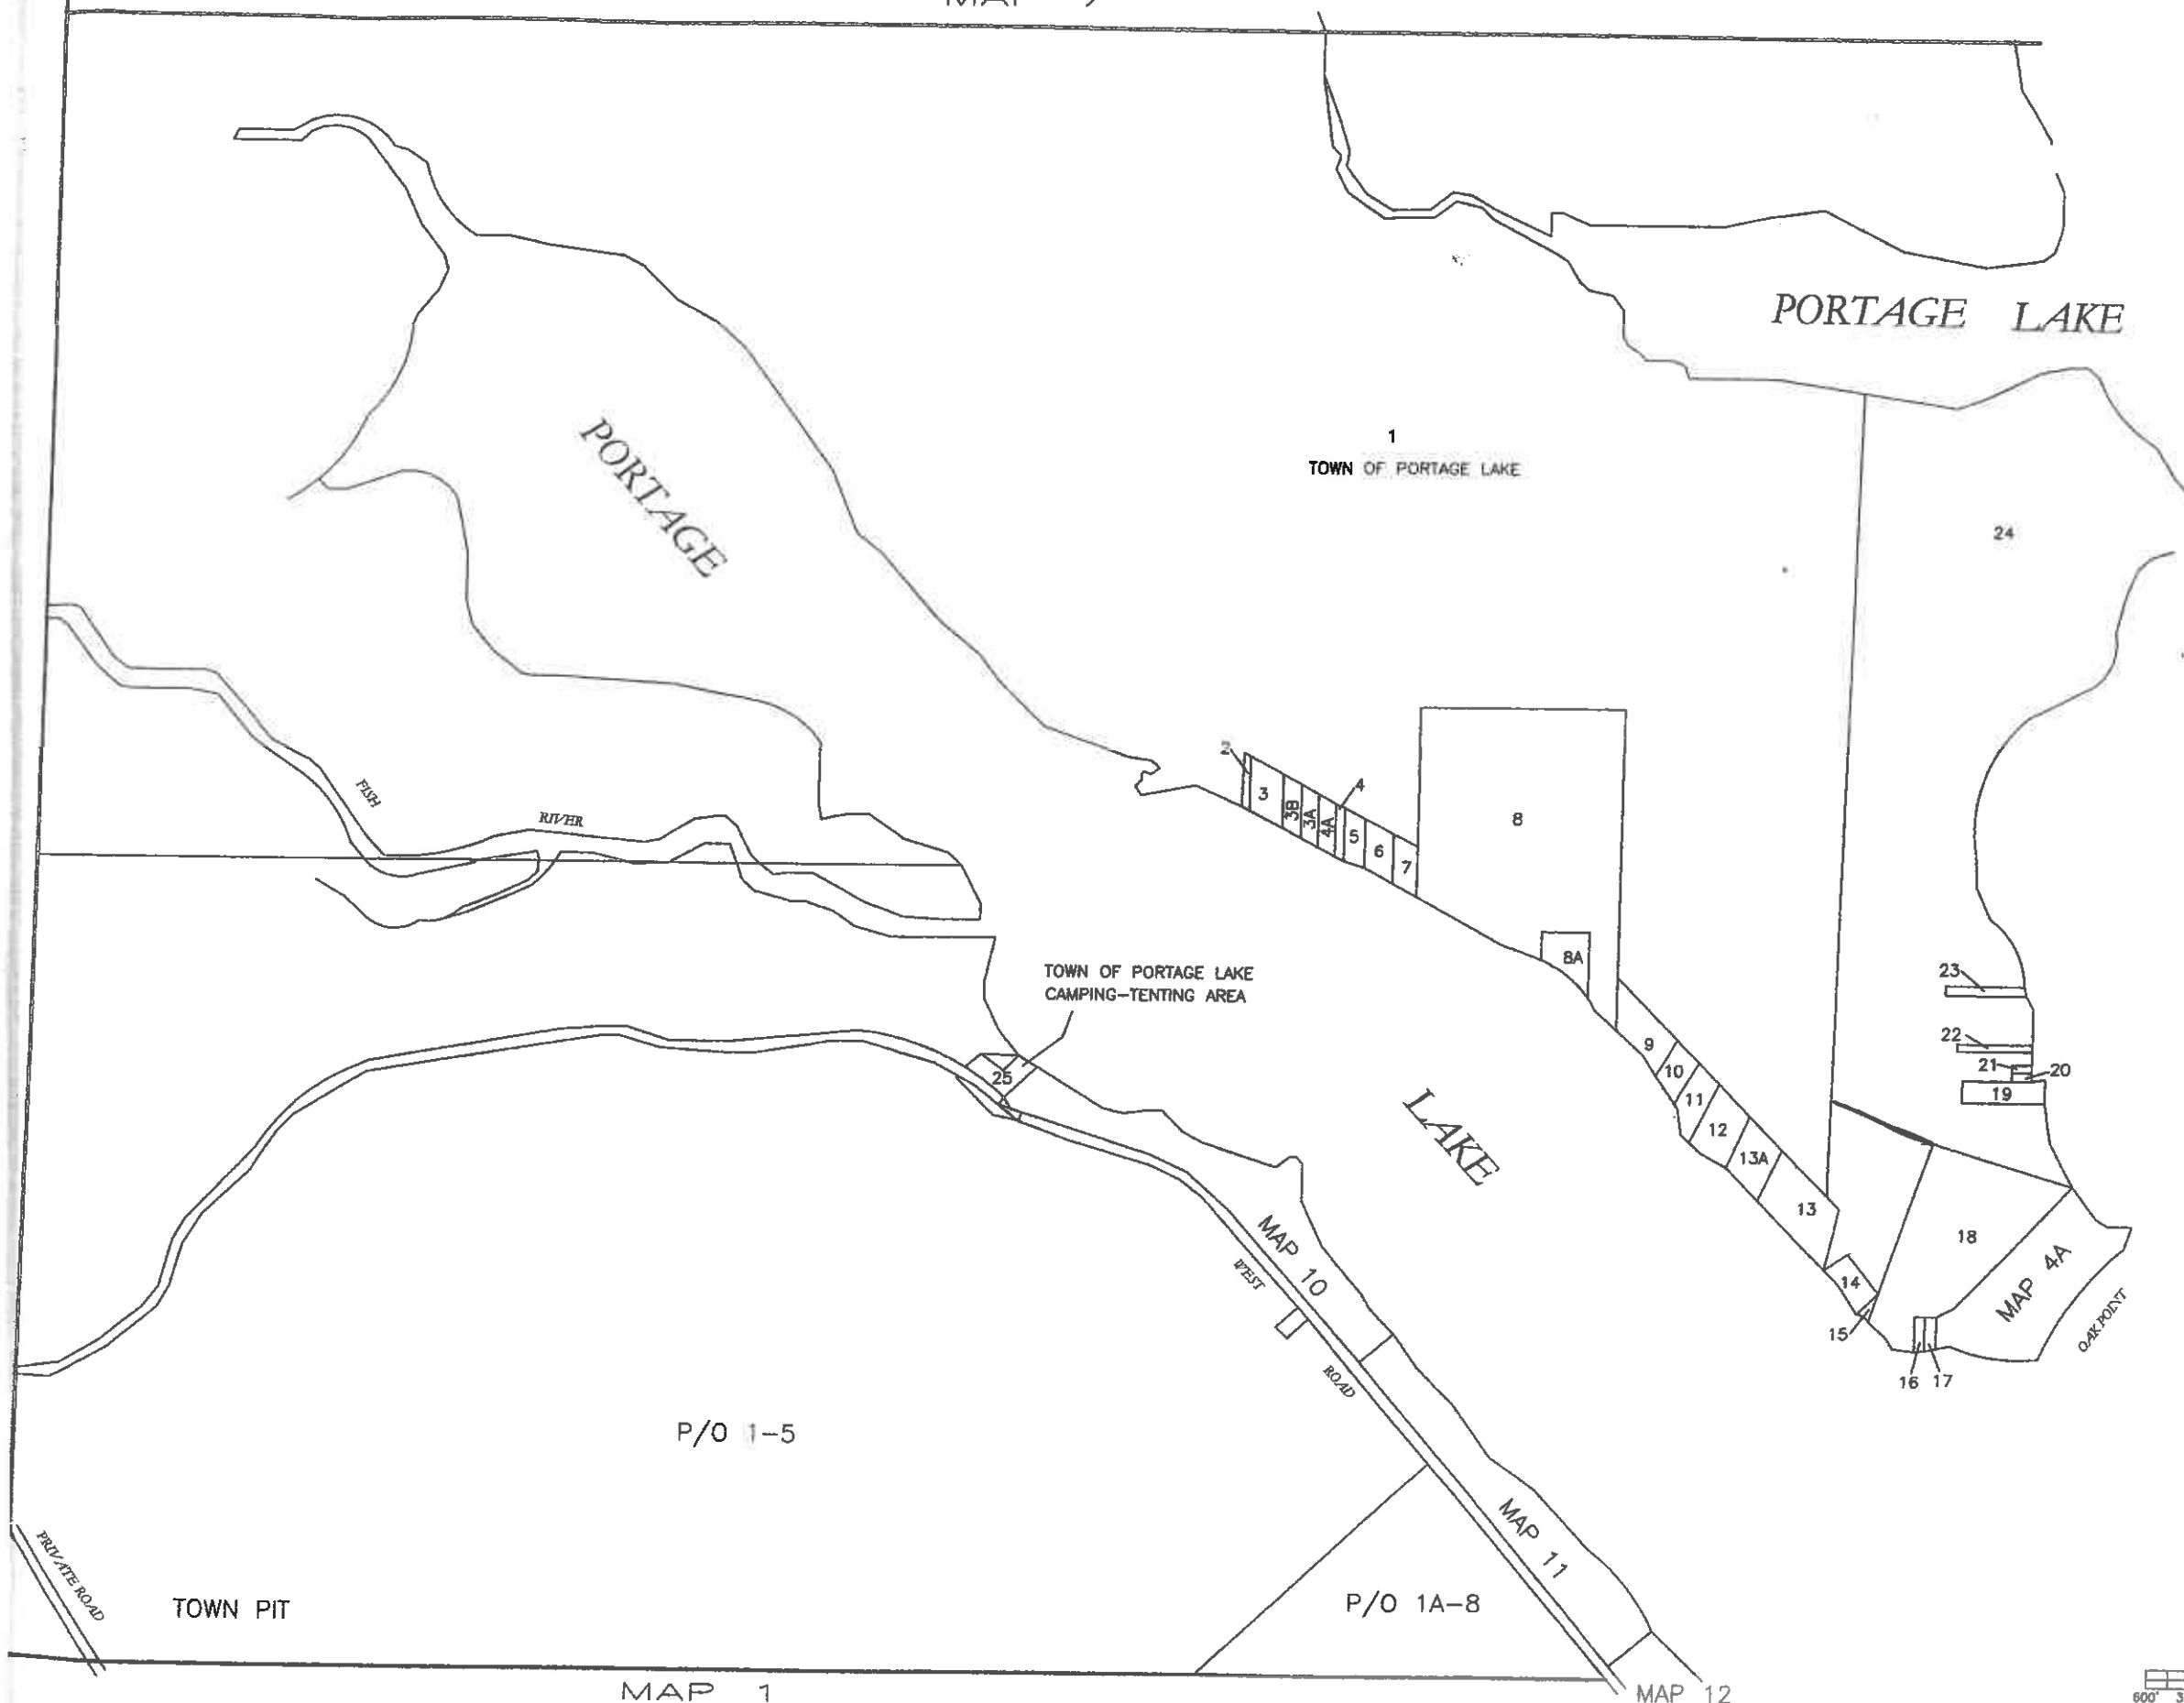

LOT NAME	BOOK/PAGE
2	
3	
3A	
3B	
4	
4A	
5	
6	
7	
8	
8A	
9	
10	
11	
12	
13	
13A	
14	
15	
16	
17	
18	
19	
20	
21	
22	
23	
24	
25	

Prepared for: Town of Portage Lake  
 Date: January 2016  
 Drawn By: Amanda Pooler-Hall  
 Revisions:

Map provided by:  
 Just Value Associates, PLLC  
 P.O. Box 1357  
 Presque Isle, Maine 048  
 207-540-1401

These maps are for General Reference and Assessment purposes only. They show the general shape and location of lots where such information was readily available. These maps do not constitute a survey, and should not be construed as being complete, accurate, or confirming ownership. They are not to be used for conveyances.


Property Map

TOWN OF PORTAGE LAKE  
 Arcoostook County, ME

Map 4

January 2016

These maps are partially based on information provided in the maps prepared by: Brigham Engineering and Land Surveying.

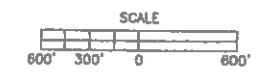

29 TOTAL LOTS