


LOT	NAME	BOOK/PAGE
10	Matthew & Michelle Eastman	5430-250
10A	David & Barbara Patnaude	4070-287
10B	James Bolden John Spada	5837-301
11	Cyr Realty LLC	4639-217
11A	Janith Bergeron	4988-47
12	Pamela Marston	5304-86
13	Cyr Realty LLC	4639-217
14	Damon Curtis	2181-320
16A	William & Dianne Runge	4382-313

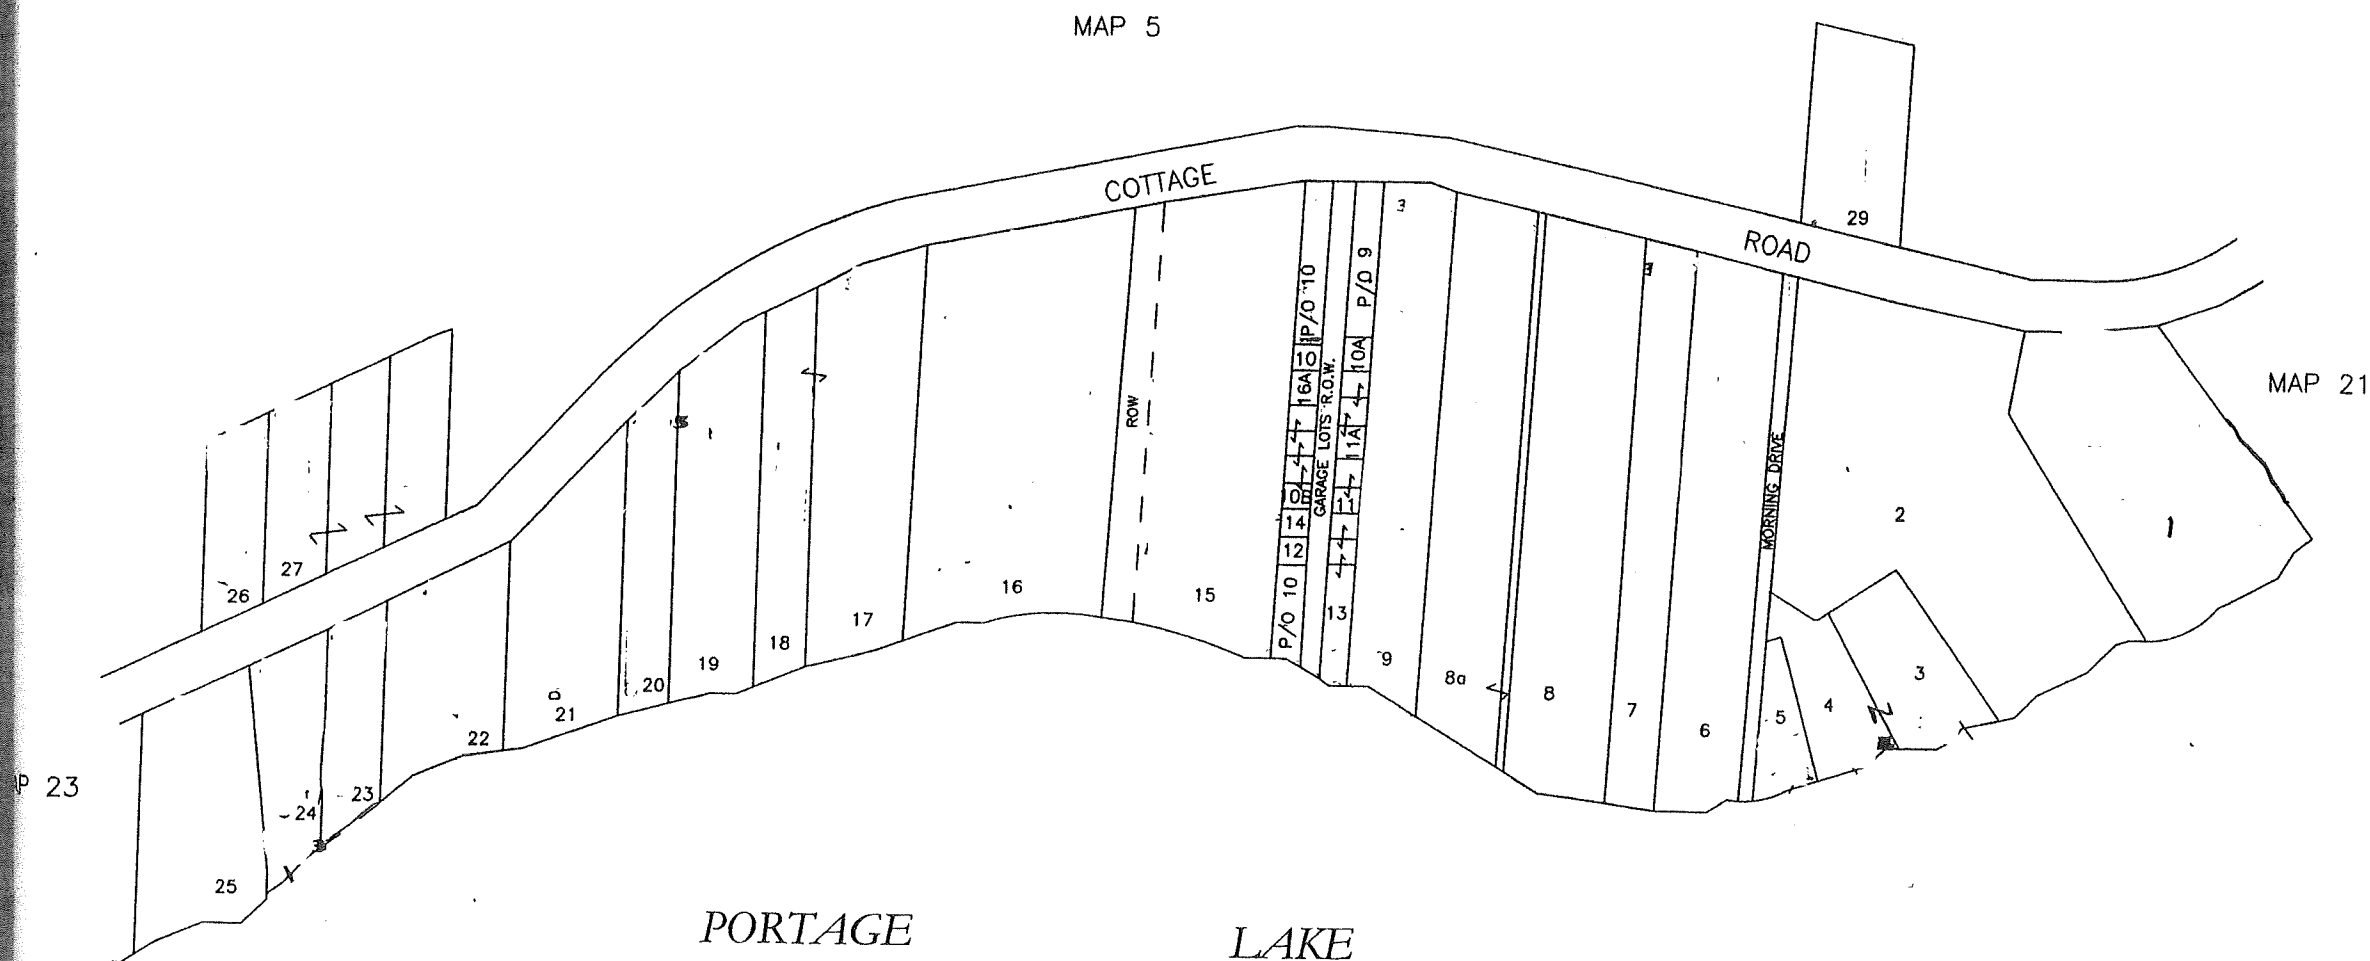

These maps are for General Reference and Assessment purposes only. They show the general shape and location of lots where such information was readily available. These maps do not constitute a survey, and should not be construed as being complete, accurate, or confirming ownership. They are not to be used for conveyances.

SCALE
100' 50' 0 100'
32 TOTAL LOTS

Prepared for: Town of Portage Lake
Date: January 2016
Drawn By: Amanda Pooler-Hall
Revisions:

Maps provided by:
Just Value Associates, PLLC.
P.O. Box 1357
Presque Isle, Maine 05
207-540-1401

Property Map

TOWN OF PORTAGE LAKE
Aroostook County, ME

Map 22

January 2016

These maps are partially based on information provided in the maps prepared by:
Bridgham Engineering and Land Surveying.